


**TYPICAL PARKING LOT SECTION**

\* FULL PARKING LOT SECTION WITH CURB & GUTTER  
\*\*PARKING LOT SECTION WITH ROLLED ASPHALT CURB

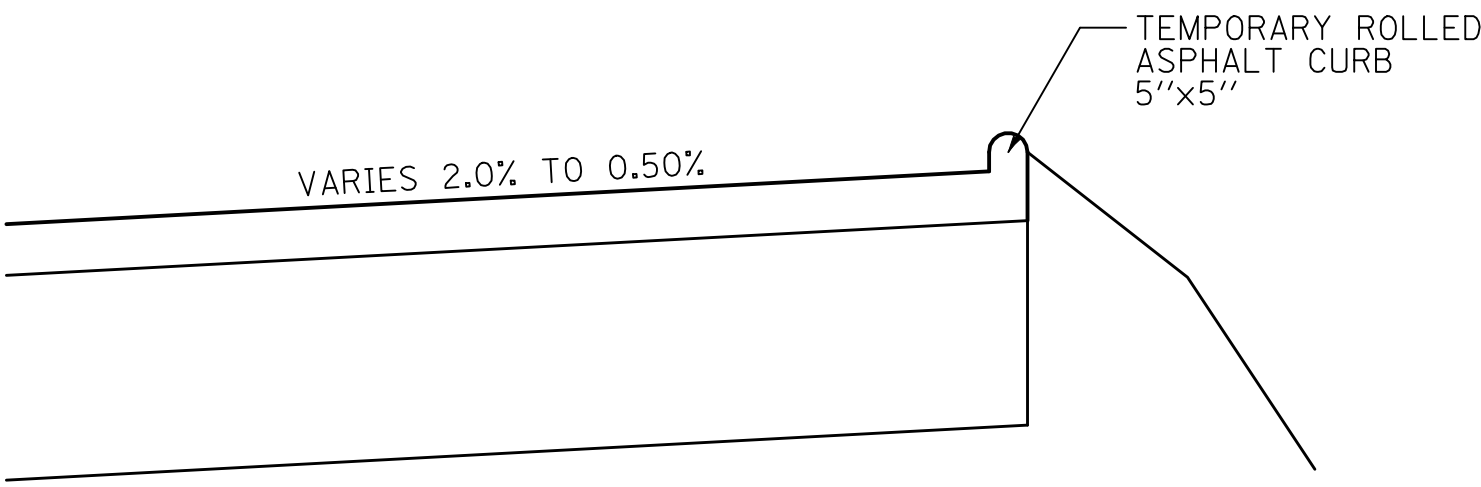

**ROLLED ASPHALT CURB SECTION**

TITLE :		WEST PARKING LOT ADDITION - PHASE II	
DSGN.	JCL	NDP	JCL
DWN.	CHKD.	SCALE : N/A	
NO.		DATE	
NATURE OF REVISION		TYP100004.dgn	

CLIENT :

ELGIN COMMUNITY COLLEGE  
1700 SPARTAN DRIVE  
ELGIN, ILLINOIS  
847-697-1000



WBK

WILLS BURKE KELSEY ASSOCIATES LTD.  
116 West Main Street, Suite 201  
St. Charles, Illinois 60174  
(630) 443-7755

PROJECT NO. 10-0004

DATE : 04-10-2010

SHEET 5 OF 18

DRAWING NO.

TYP1